




R.H.A. 4

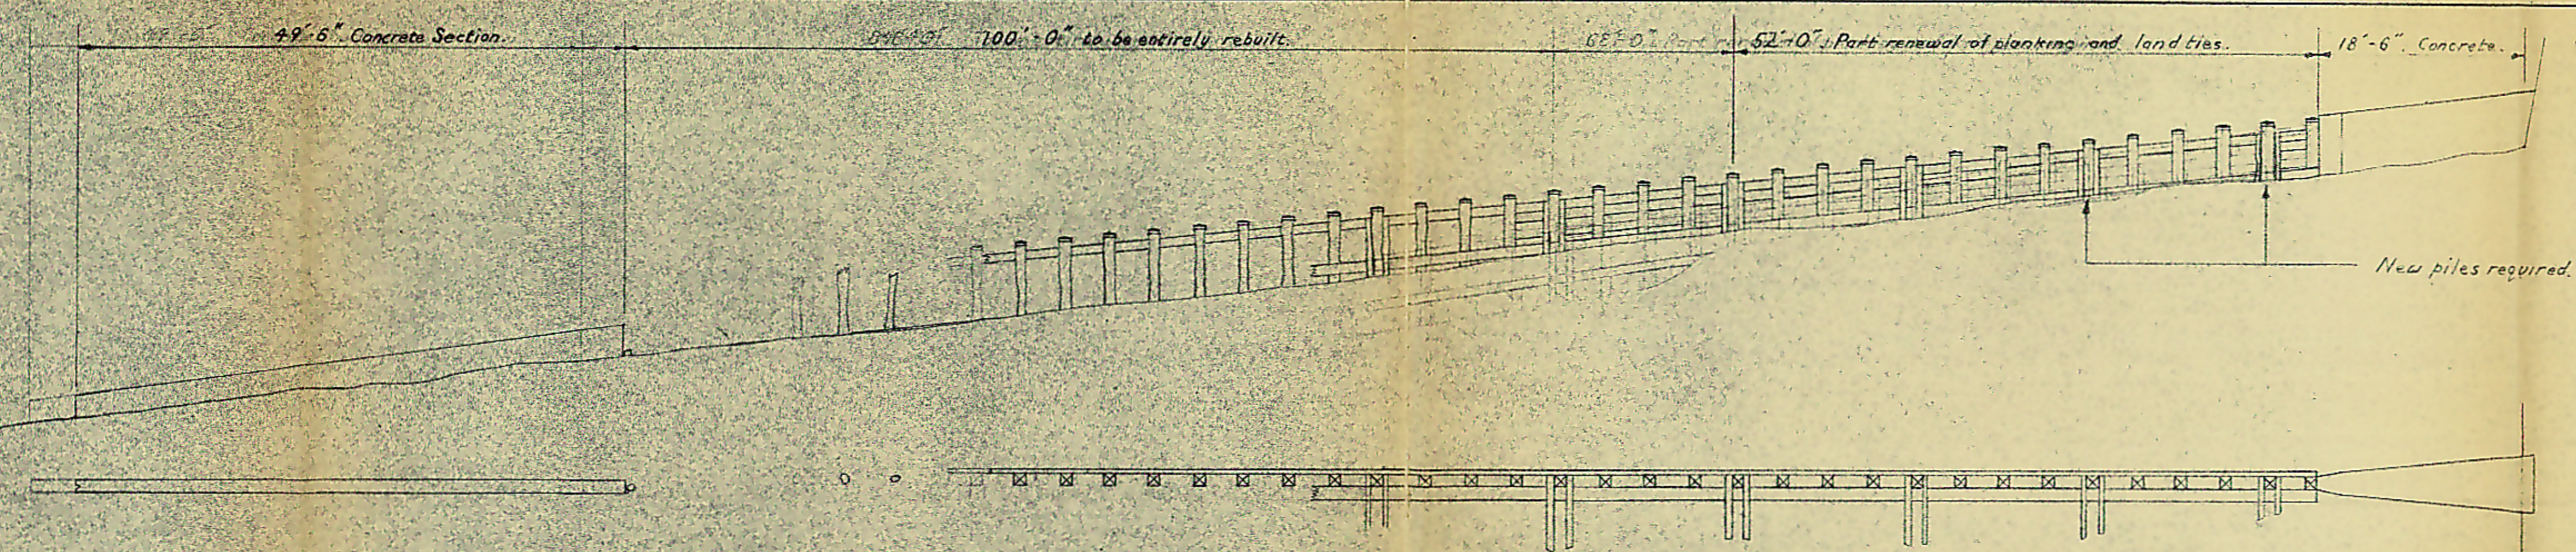


GROYNE T.

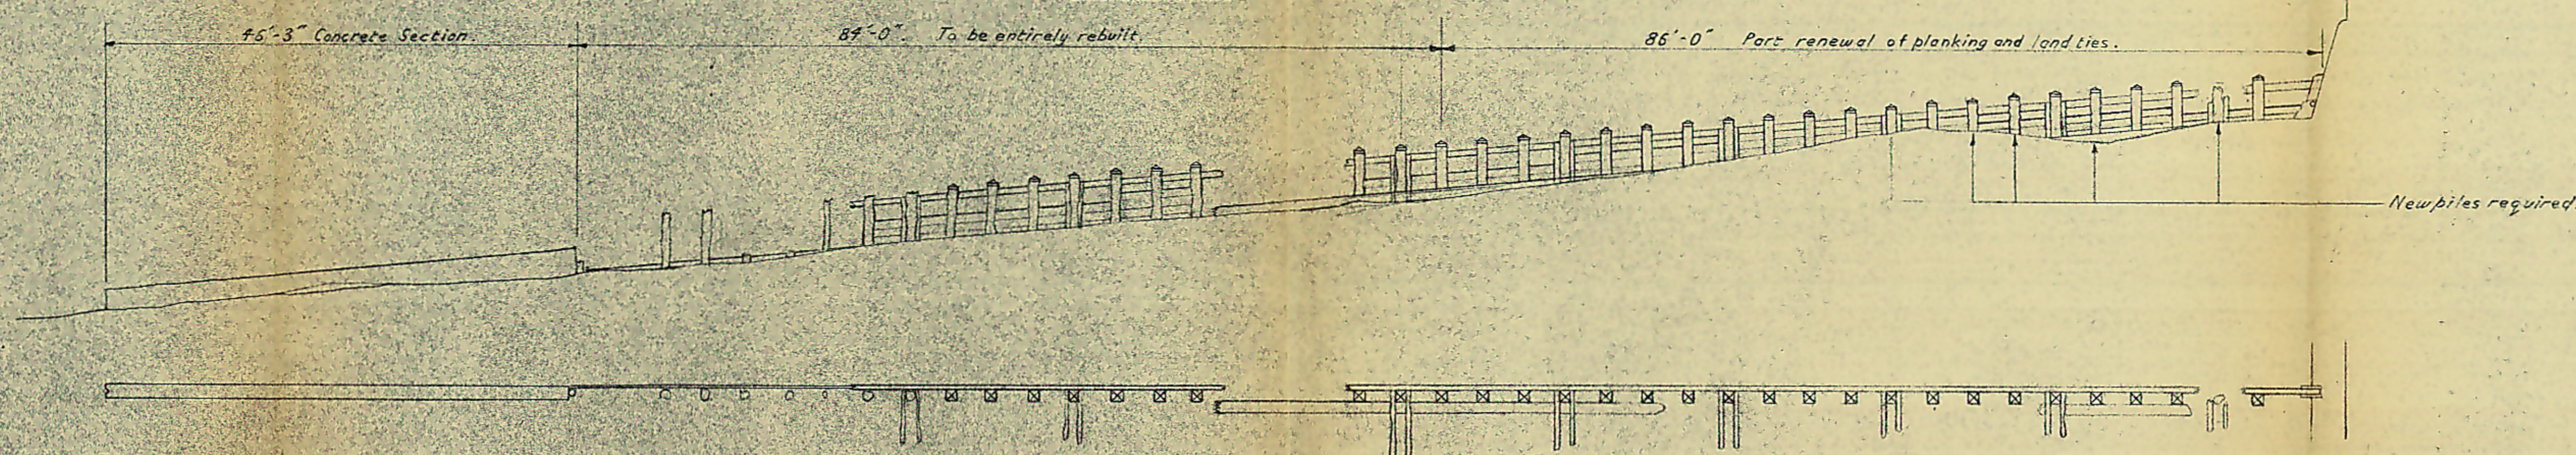

GROYNE S.

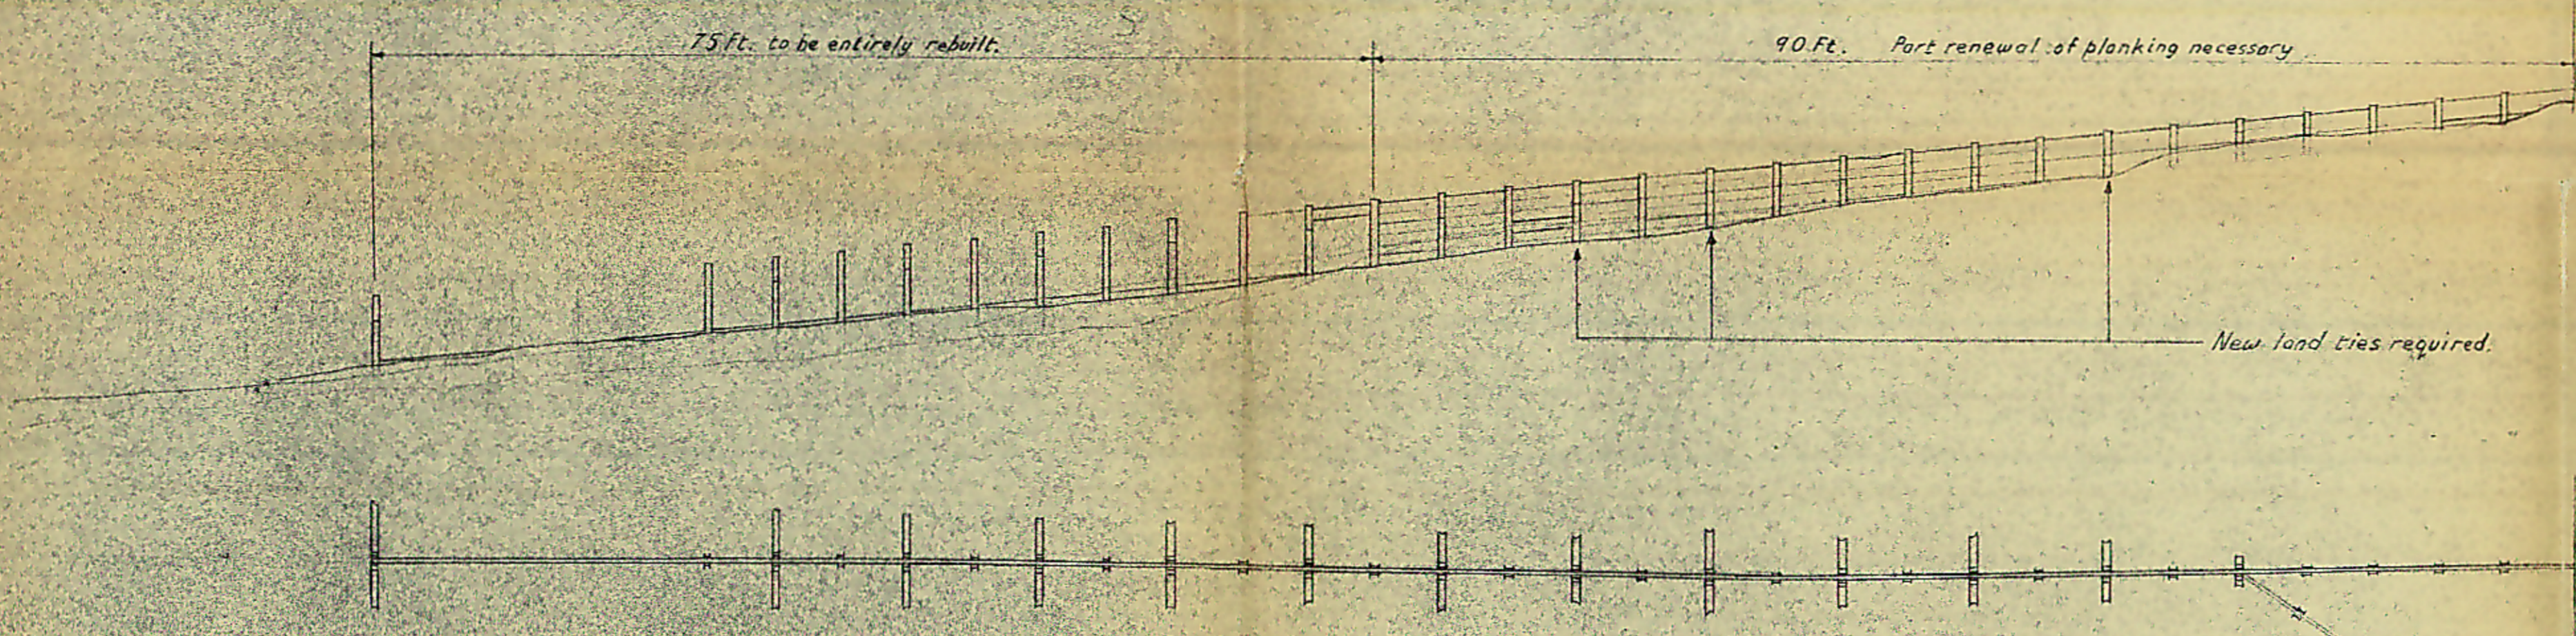

GROYNE R.

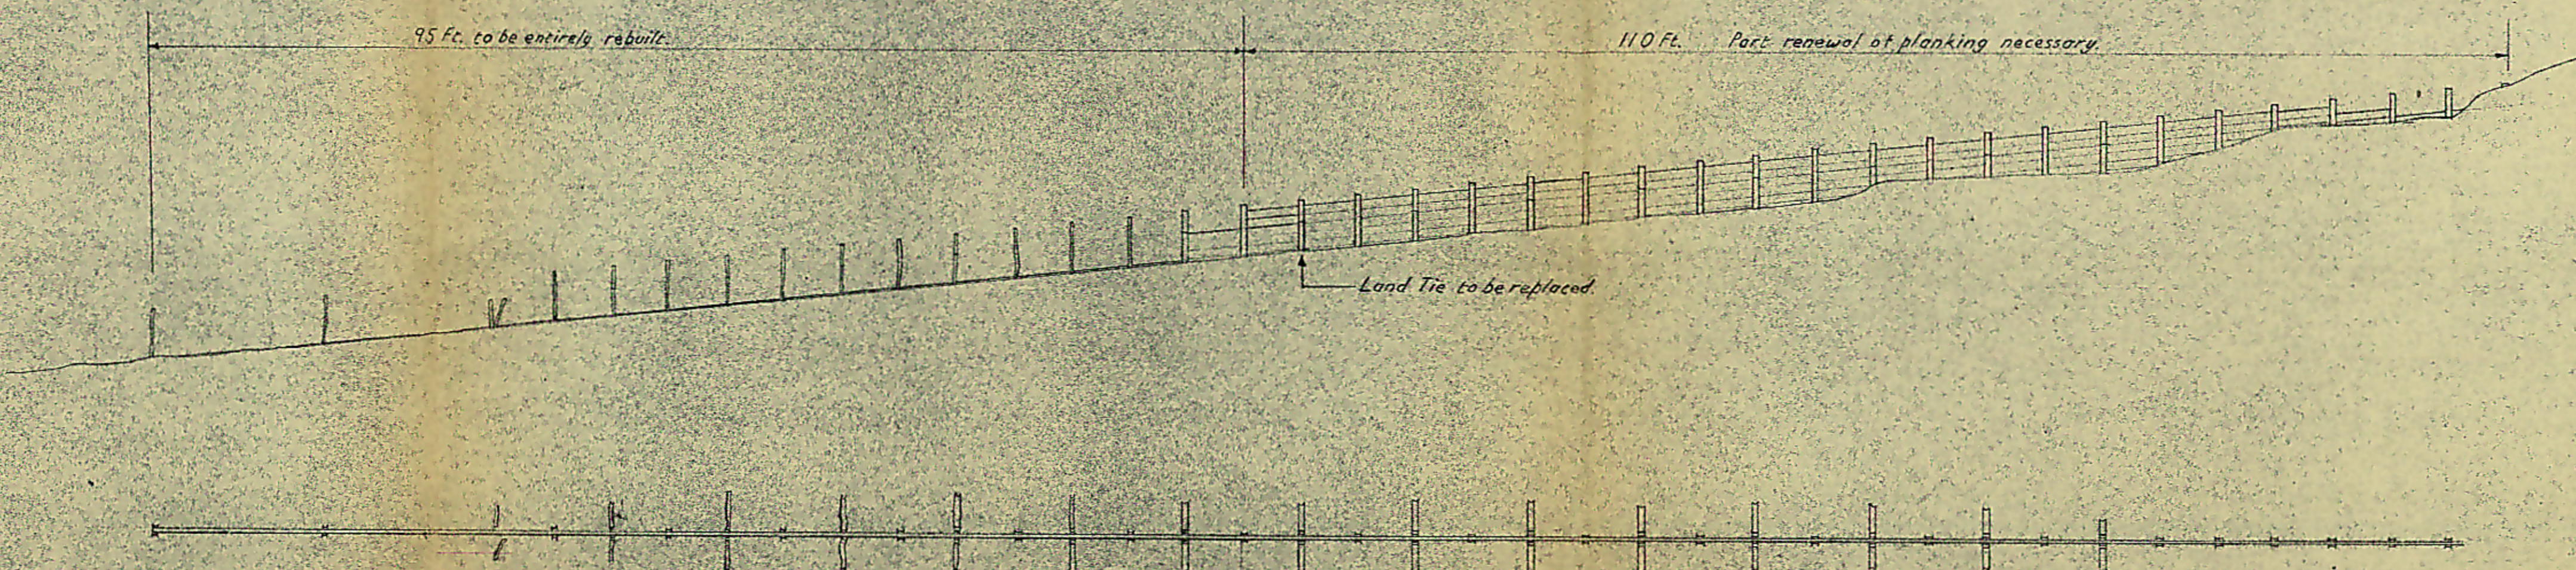

GROYNE Q.

BOROUGH OF FOLKESTONE	
SANDGATE & WEST FOLKESTONE SEA DEFENCES.	
GROYNES AT RADNOR CLIFF	
DRAWING NO. 12328	SCALE: 10 FT TO 1 IN.
Sir William Halcrow & Partners M.I.C.E. Alliance House, Colton Street, Westminster, S.W.1.	
DATE: 4 SEPT. 1951	

2328

6