


SHEPWAY DISTRICT COUNCIL

THE CHANNEL TUNNEL BILL

A

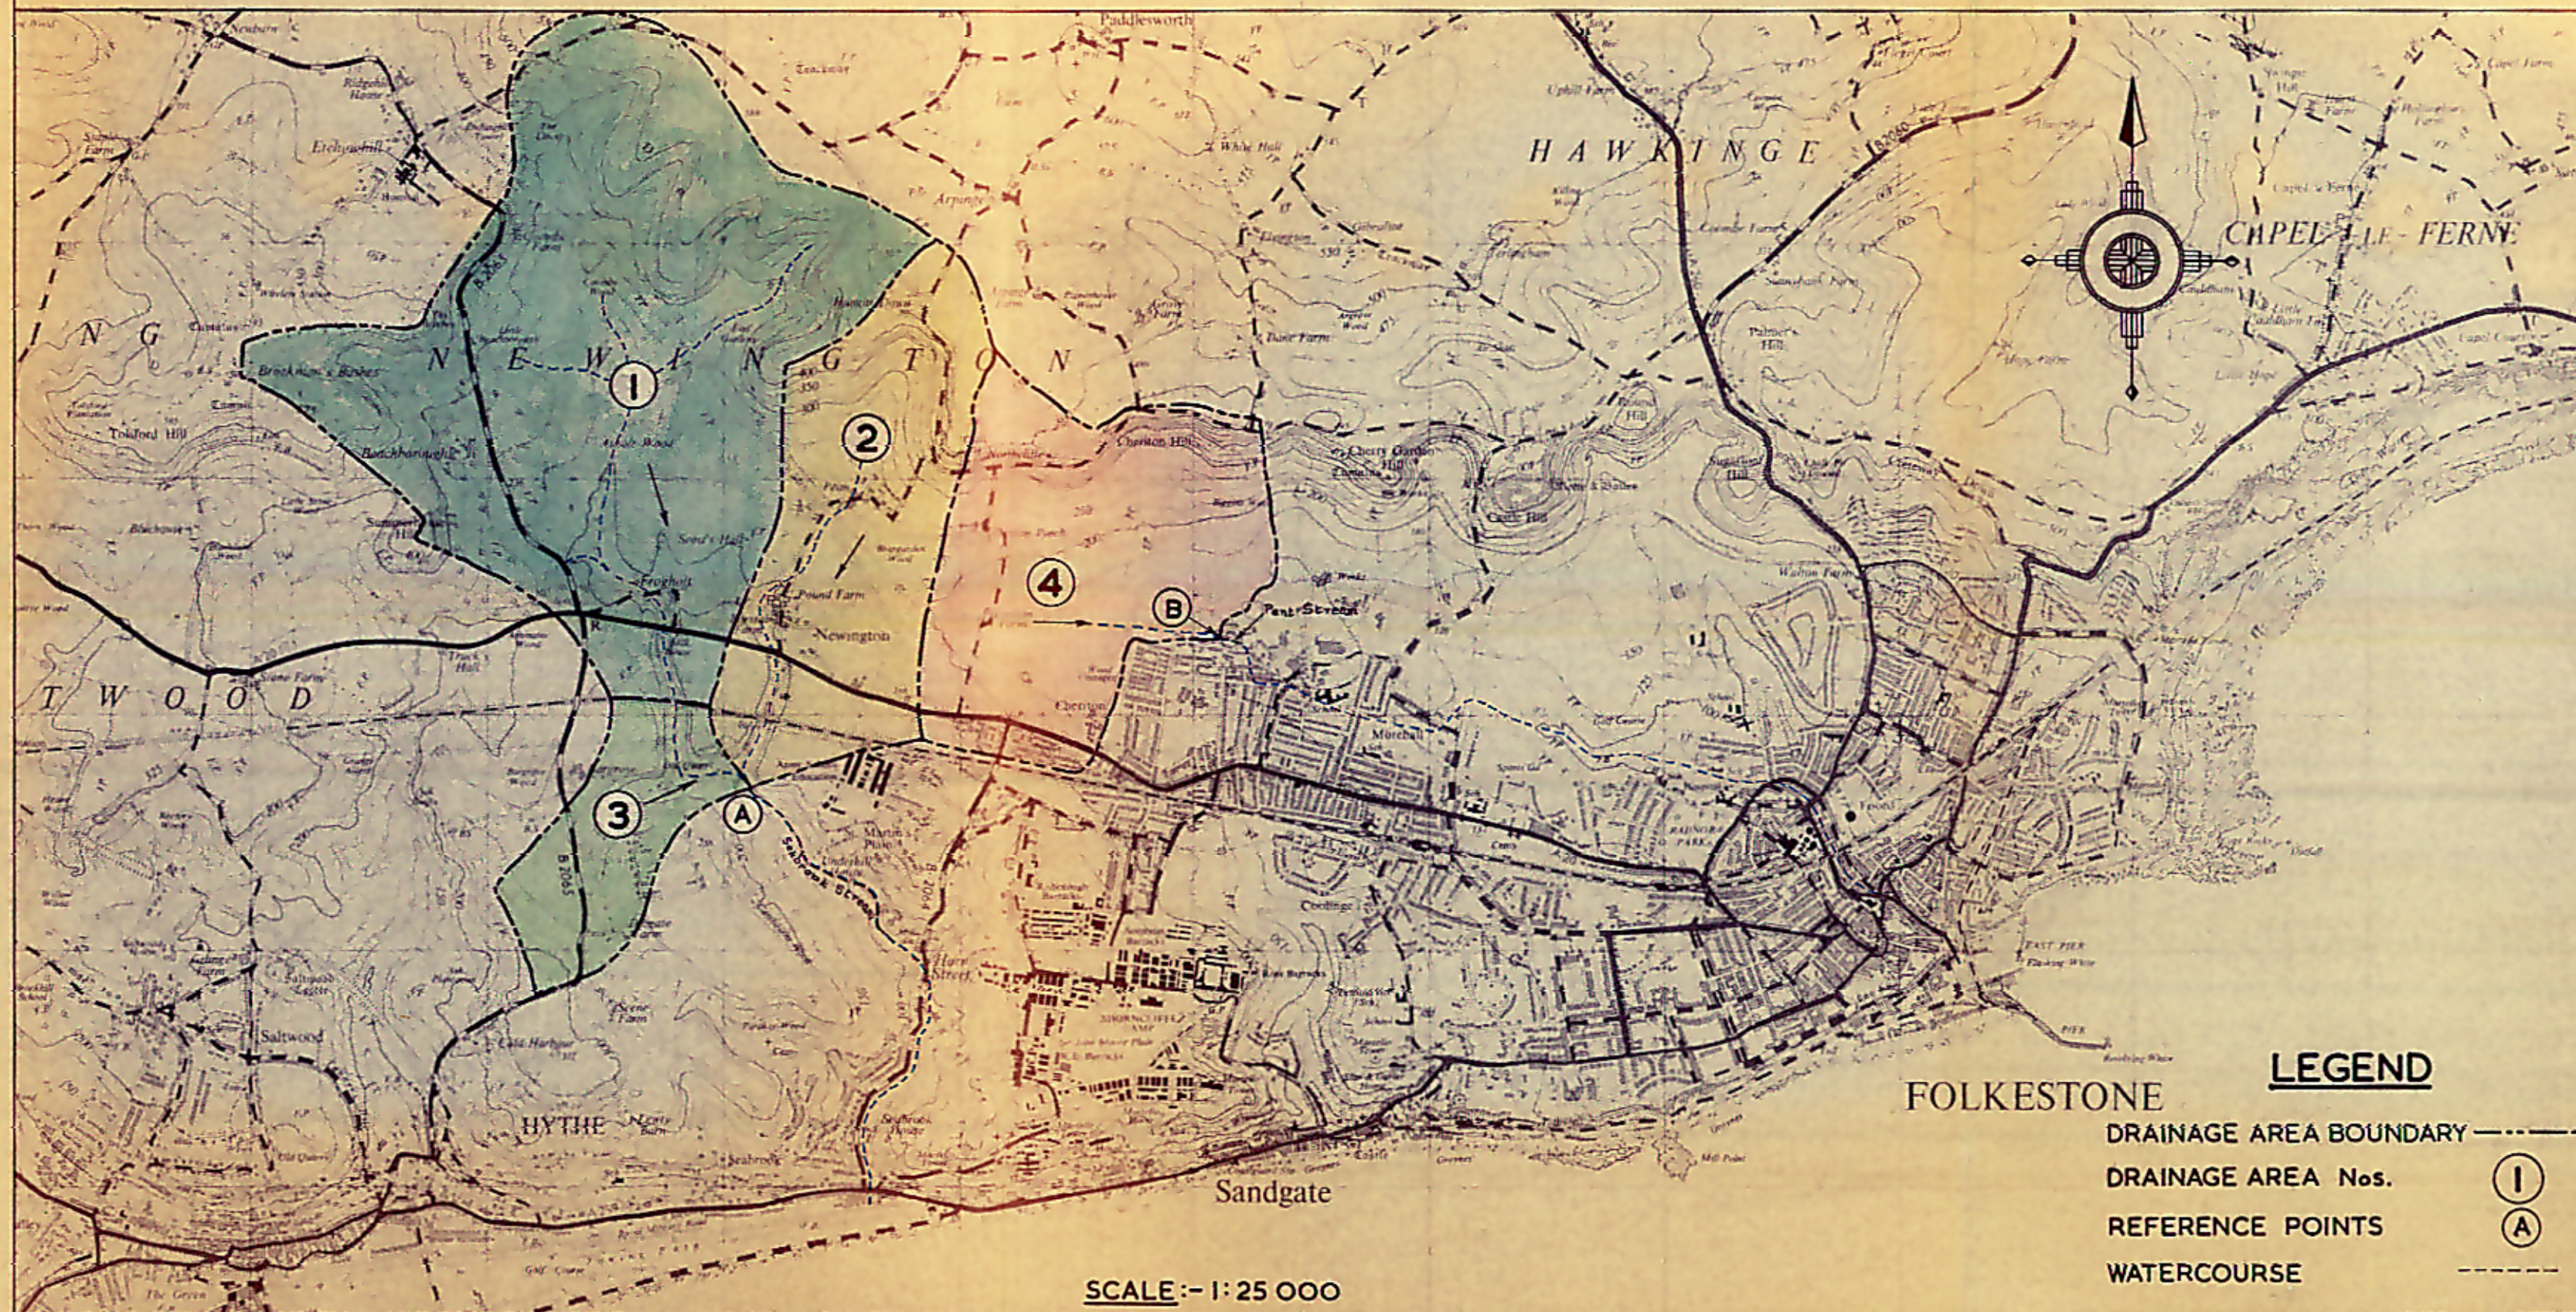

DRAWING No. 795/1/1
DATE FEBRUARY 1974
SCALE
DRAWN BY E.S.

DRAINAGE AREAS - EXISTING

SIR HERBERT HUMPHRIES & McDONALD
CONSULTING ENGINEERS
BIRMINGHAM

©