


SHEPWAY DISTRICT COUNCIL

THE CHANNEL TUNNEL BILL

(B)

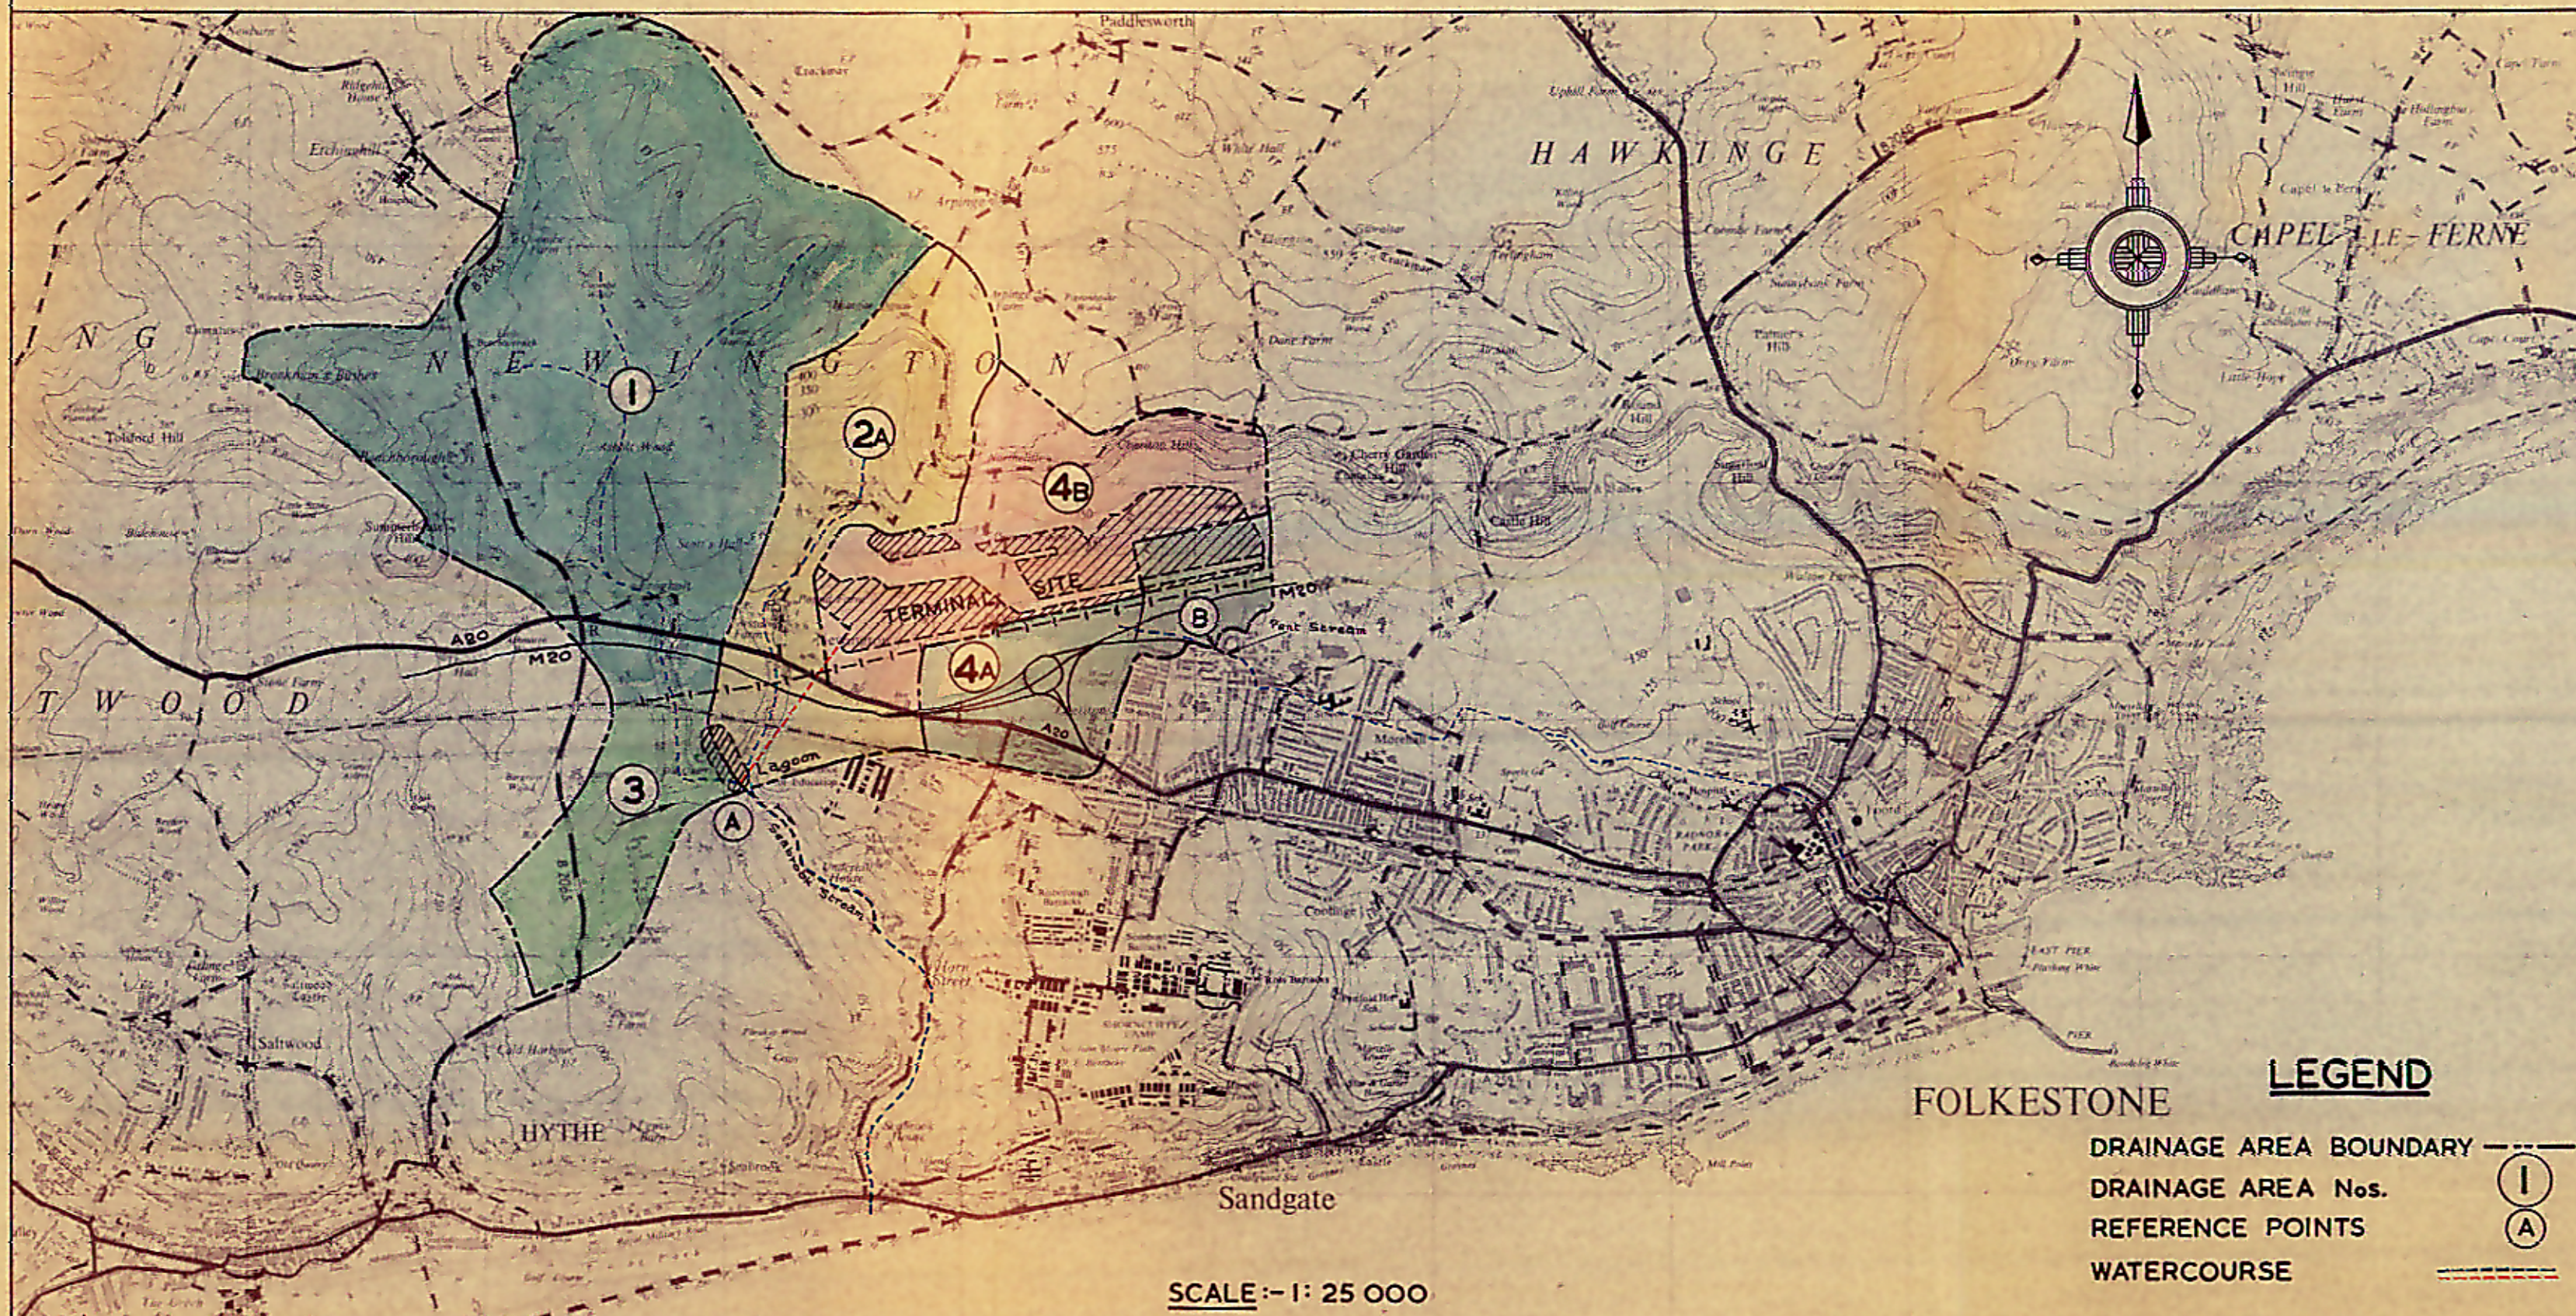

DRAWING No. 795/2/1
DATE FEBRUARY 1974
SCALE
DRAWN BY E. S.

DRAINAGE AREAS - PROPOSED

SIR HERBERT HUMPHRIES & McDONALD
CONSULTING ENGINEERS
BIRMINGHAM