


R.H.A.I.

SANDGATE AND WEST FOLKESTONE SEA DEFENCES

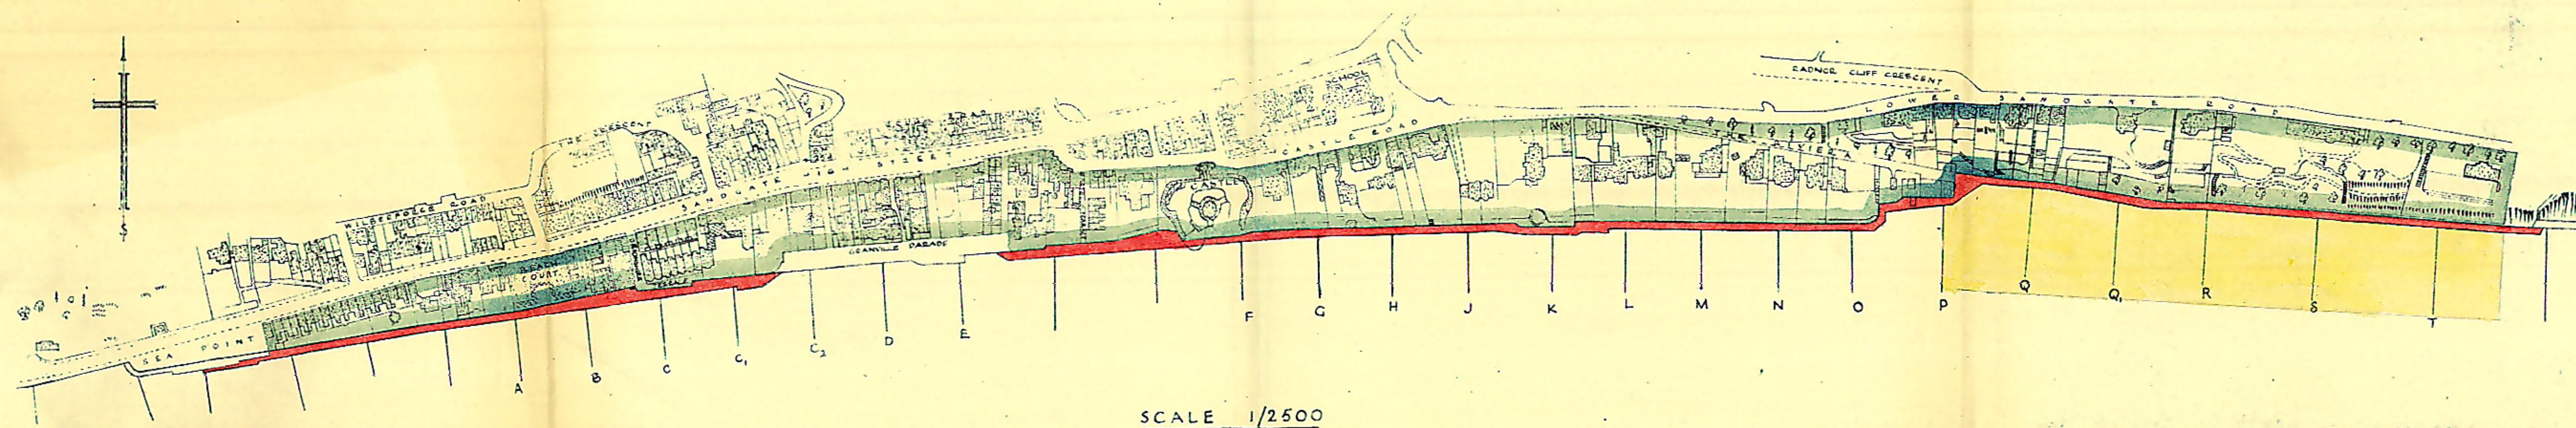

SCALE 1/2500

14 AUG 1951  
Based upon the Ordnance Survey map  
with the sanction of the Controller of  
H. M. Stationery Office.  
DRAWING No. 11886

Sir William Halcrow & Partners, M.M.C.E.,  
Alliance House, Caxton Street,  
Westminster, S.W.1.  
7.6.51