


R.H.A.2

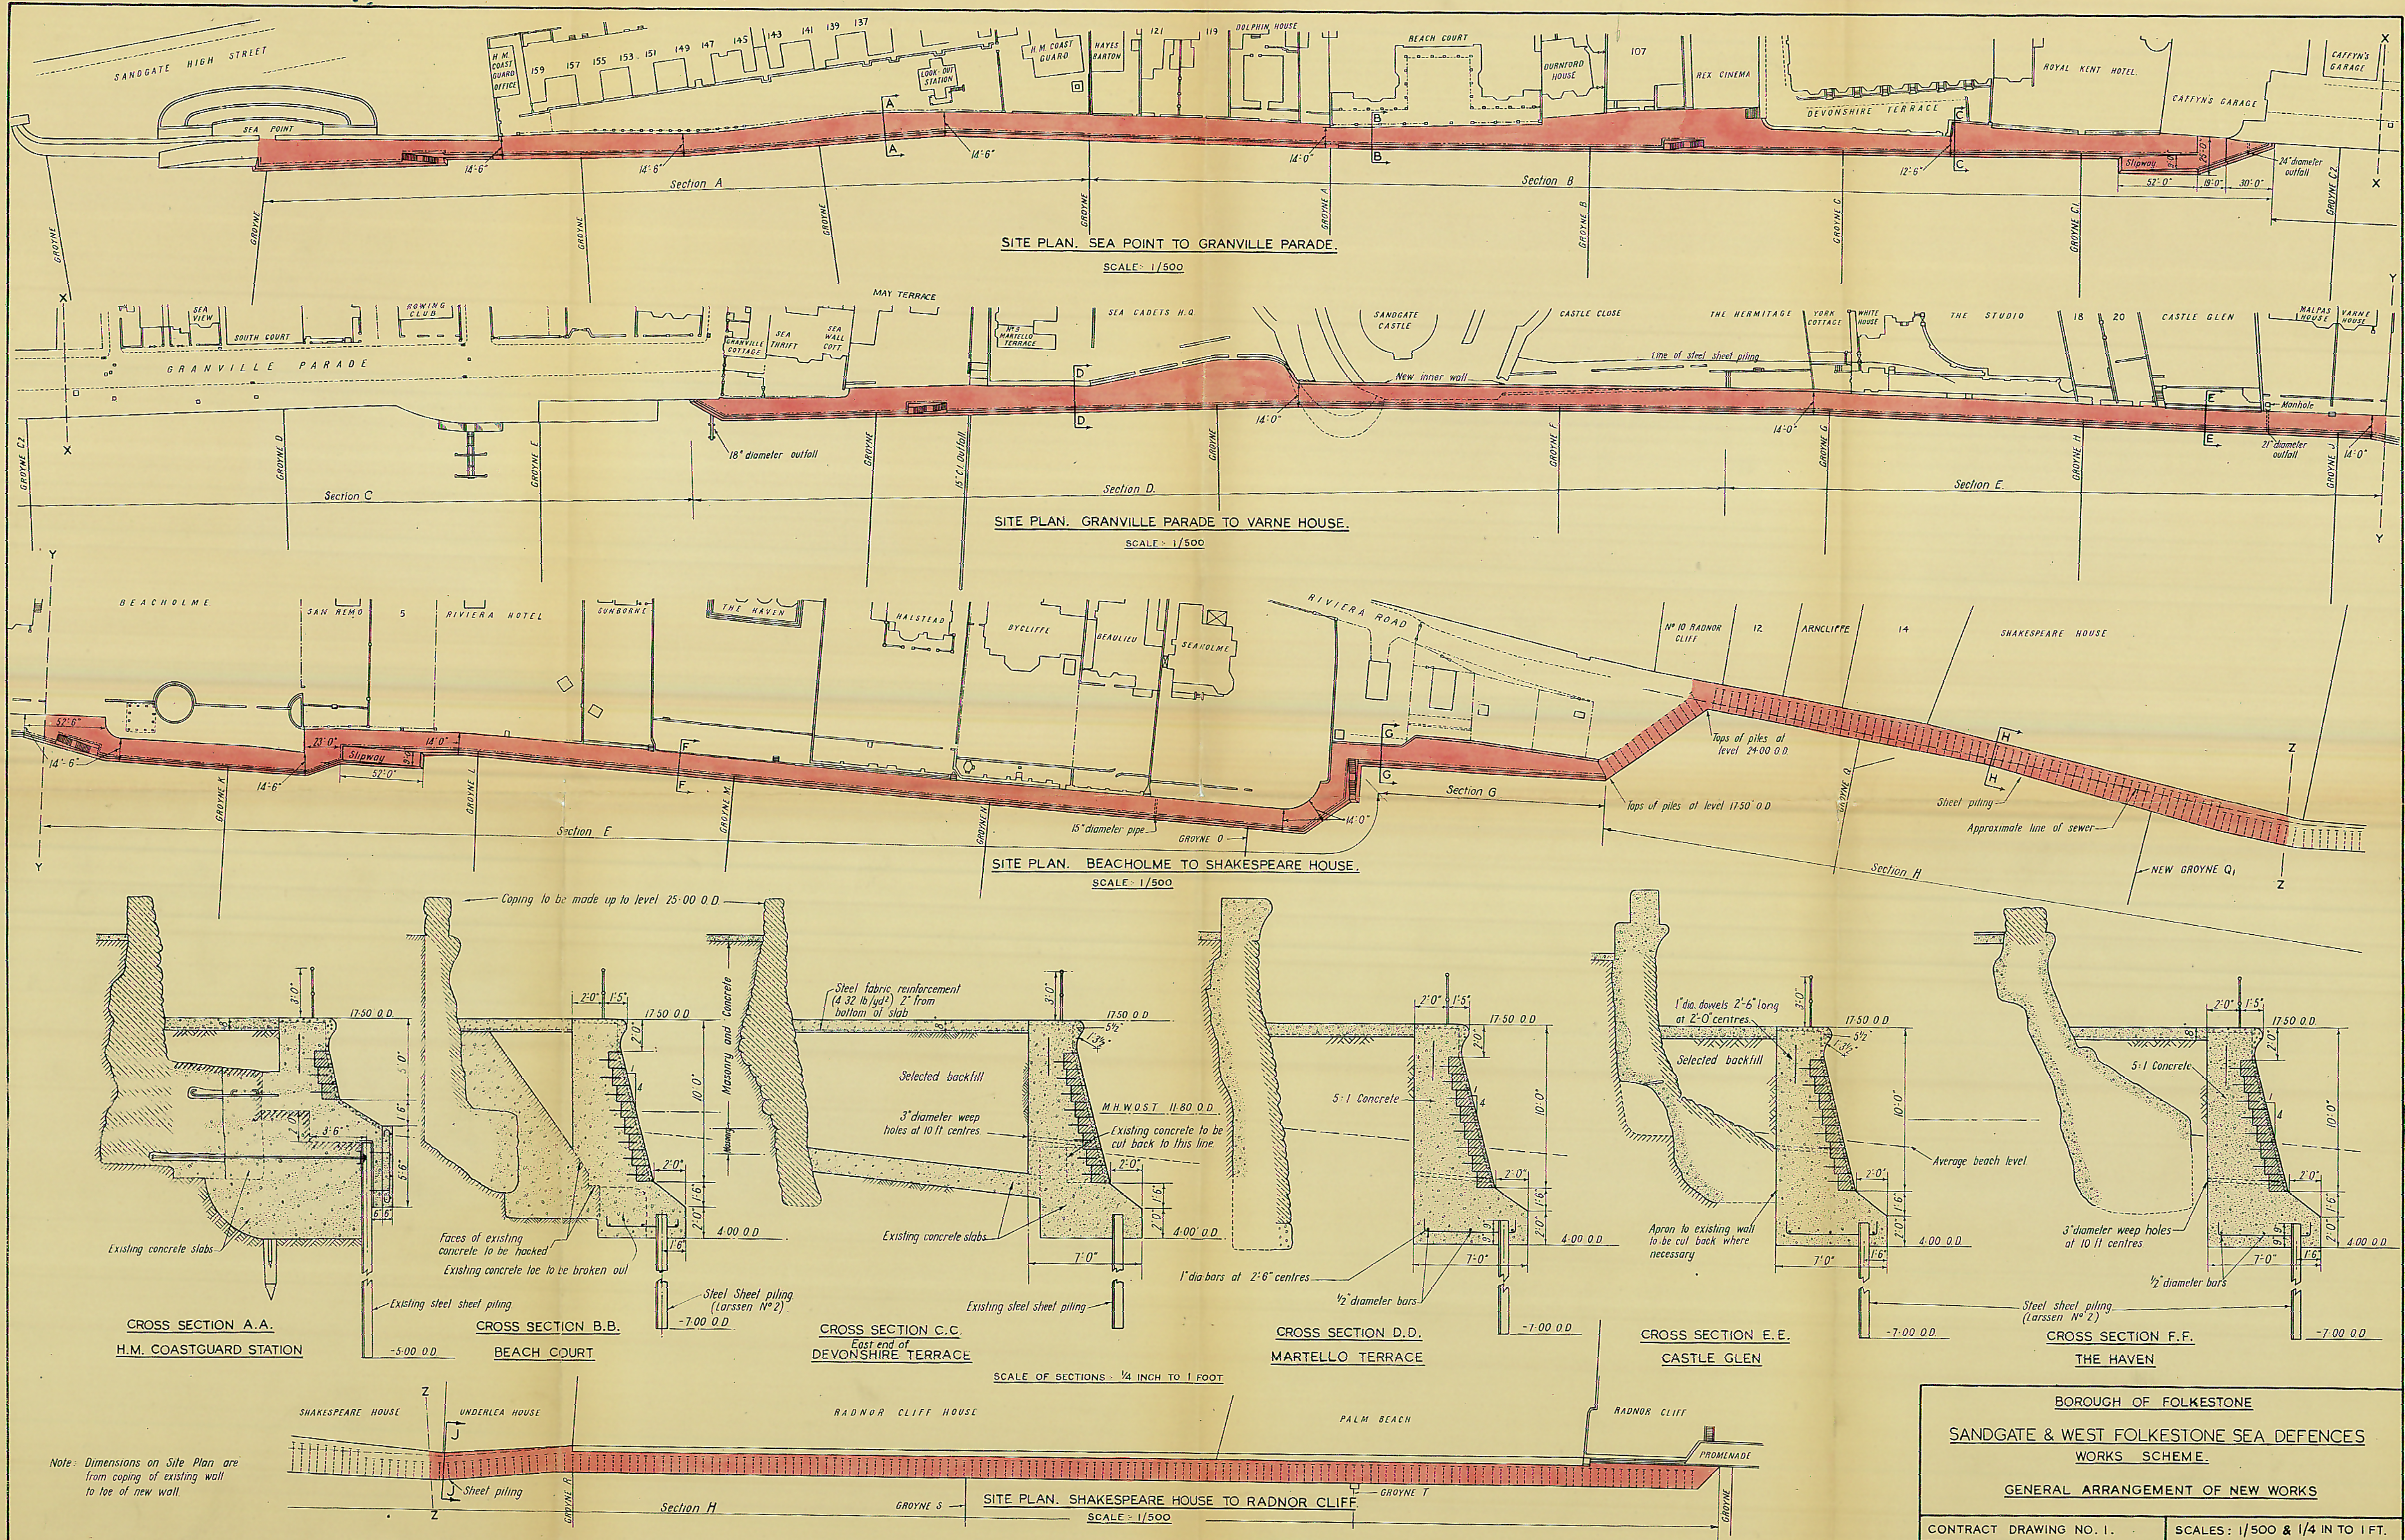

BOROUGH OF FOLKESTONE
 SANDGATE & WEST FOLKESTONE SEA DEFENCES
 WORKS SCHEME
 GENERAL ARRANGEMENT OF NEW WORKS
 CONTRACT DRAWING NO. 1. SCALES: 1/500 & 1/4 IN TO 1 FT.
 DATE: Sir William Mackay & Partners M.M.I.C.E.
 Alliance House, Caston Street,
 Westminster S.W.1